


COOPER STREET

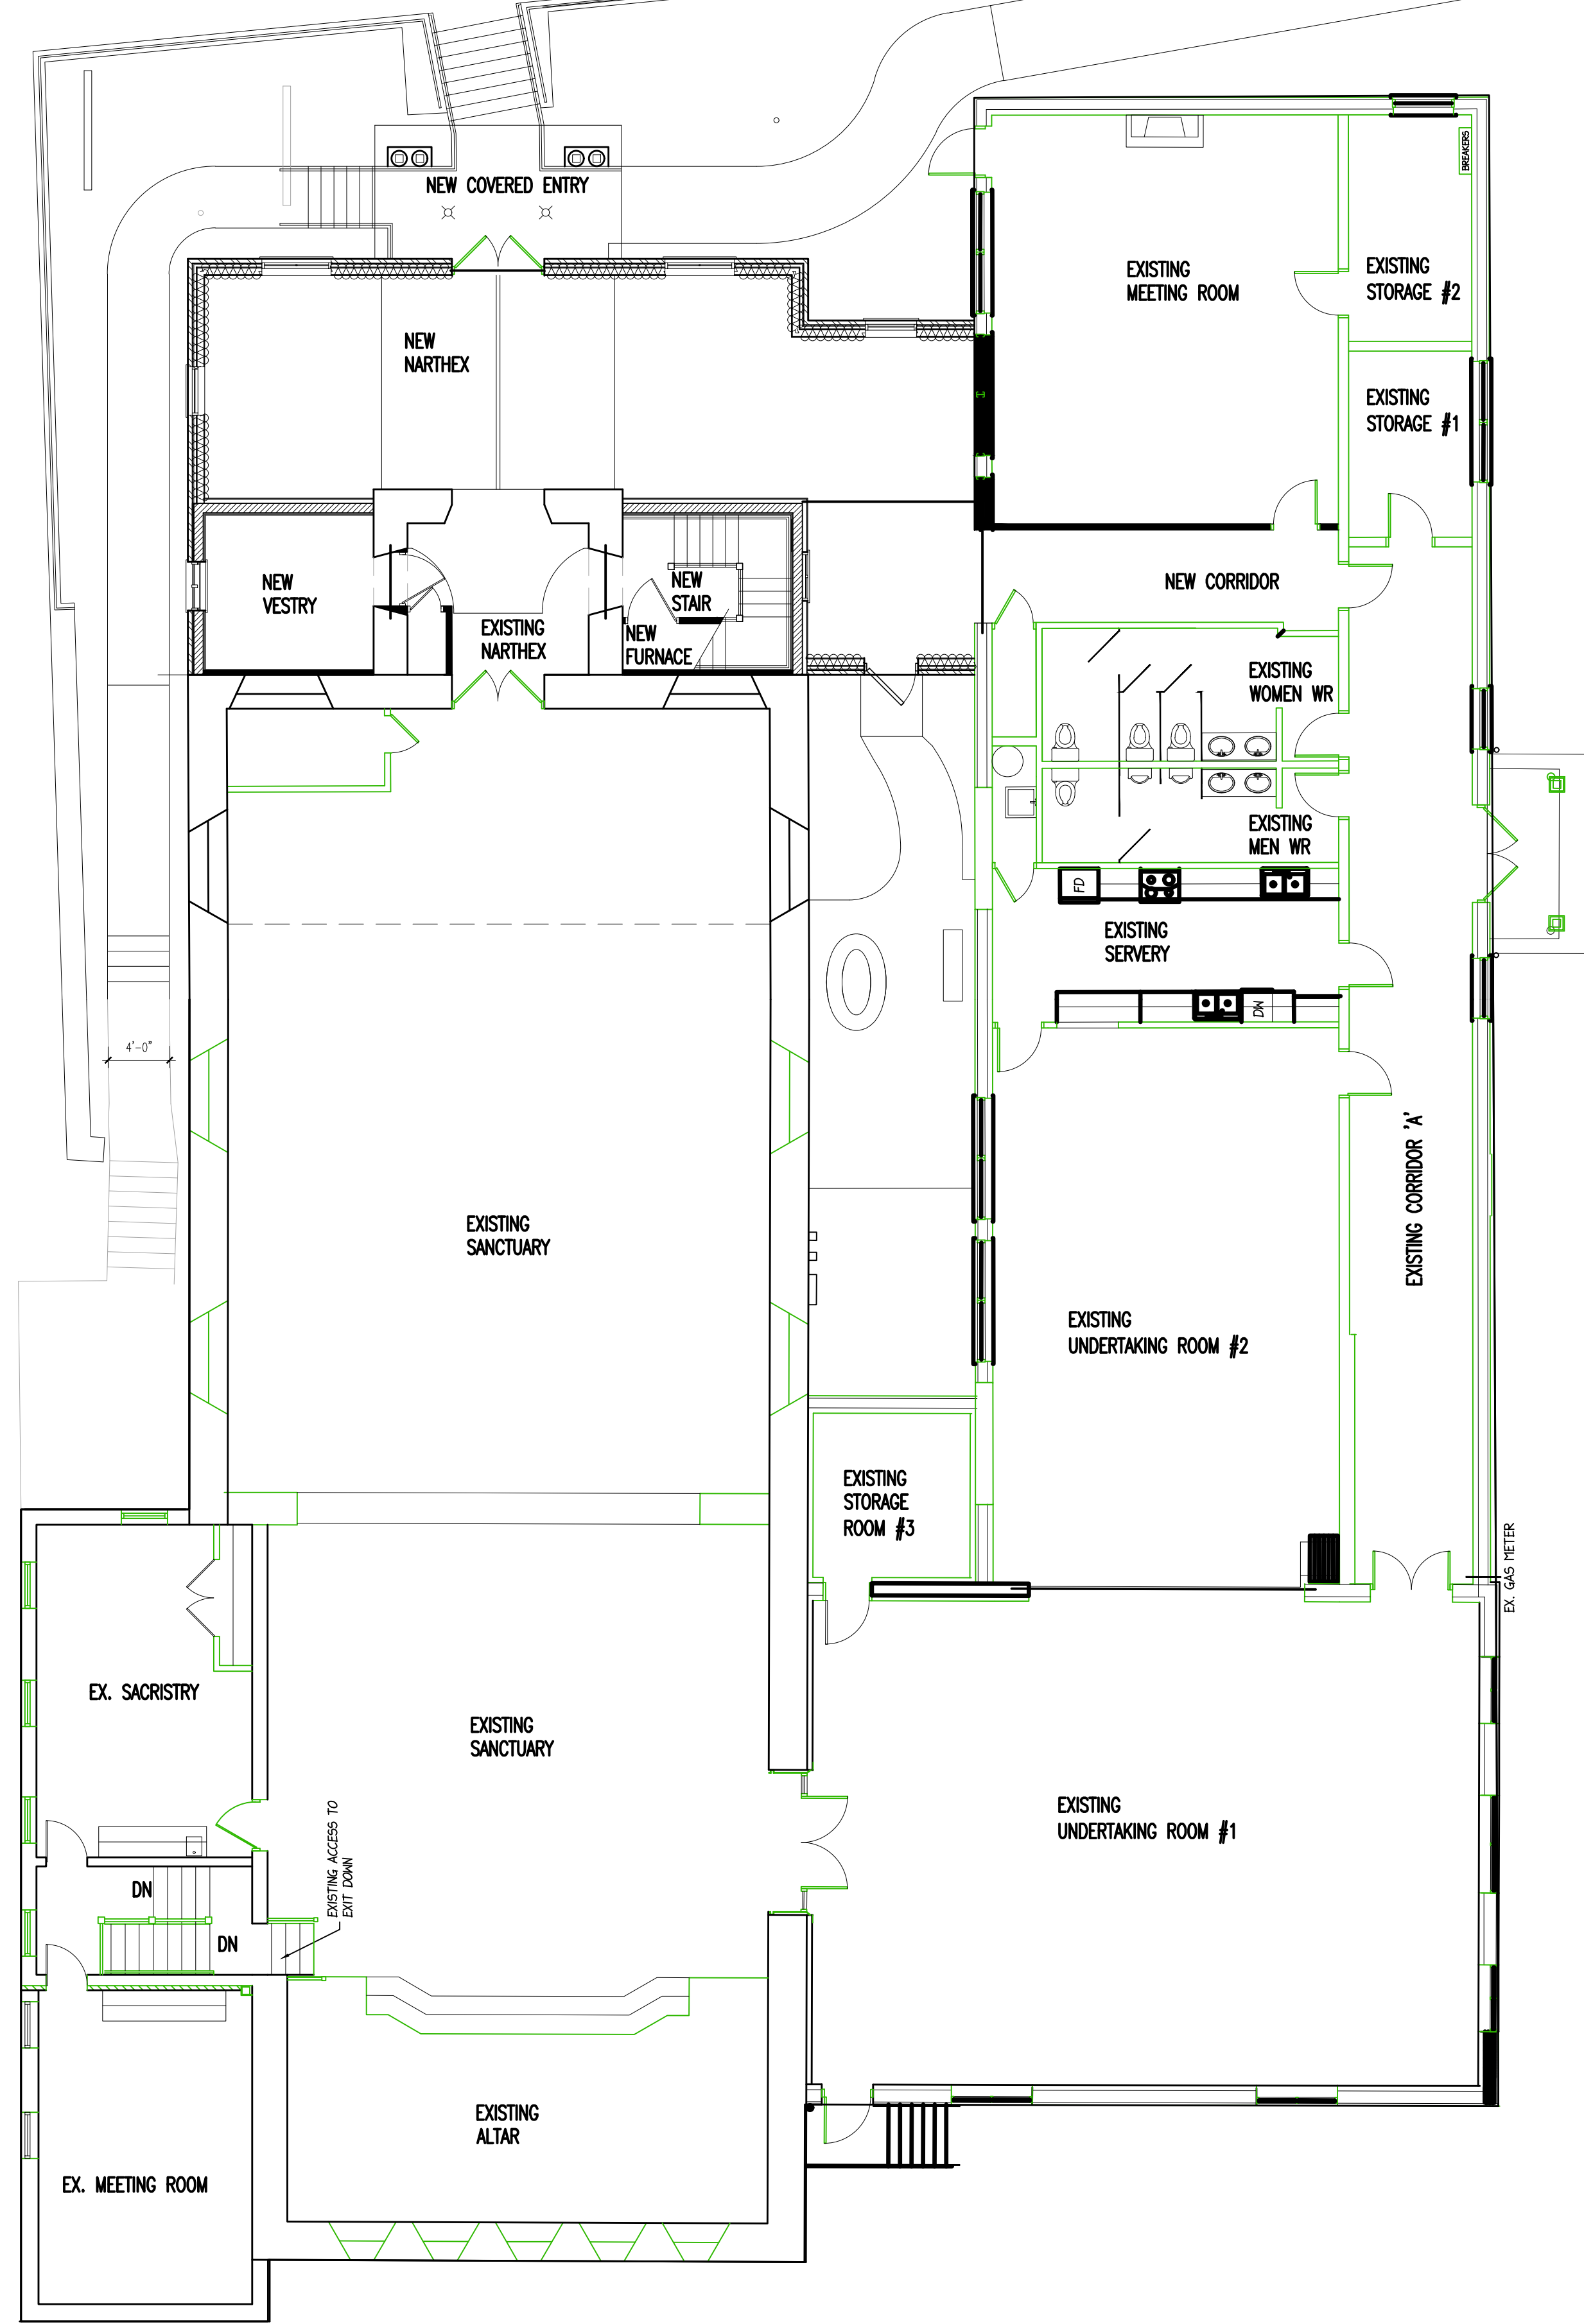

A
AI GROUND FLOOR PLAN - OVERALL
SCALE - 1/8"=1'-0"

NO.	DATE	REVISION
SCHIEDEL		
CONSTRUCTION INCORPORATED		
GENERAL CONTRACTORS-PROJECT MANAGERS		
408 QUEEN ST. W. CAMBRIDGE ONT. N3C 1G6 658-9317		
email address: reception@schiedelconst.com		
PROJECT		
2015 ADDITION		
ST. MARY CHURCH		
16 COOPER ST.,		
CAMBRIDGE, ONTARIO		
SCALE	DATE	DRAWN BY
AS NOTED	Nov. 16, 2015	AS
DRAWING		PROJECT NO.
OVERALL		2015-43
GROUND FLOOR PLAN		DRAWING NO.
		A1