

**PART 1 PLAN OF
PART OF LOTS 54 AND 55 COMPILED PLAN 802
CITY OF CAMBRIDGE
REGIONAL MUNICIPALITY OF WATERLOO**

LEGEND:

- EXISTING GRADE
- EXISTING GRADE TO REMAIN
- PROPOSED FINISHED GRADE
- SLOPE → SITE DRAINAGE DIRECTION
- ENTRANCE / EXIT DOOR
- OH DOOR / LOOK DOOR
- FENCE
- LIGHT DUTY ASPHALT
- CONCRETE

SITE DATA:

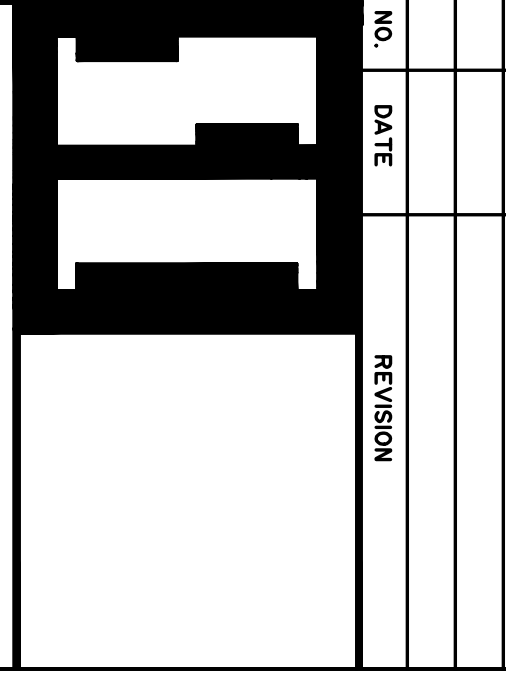
- SITE AREA: 5411 sq.m.
- EX. BUILDING AREA TO BE REMOVED: 5411 sq.m.
- NEW CONCRETE RETAINING WALL AREA: 5411 sq.m.
- SUD & LANDSCAPED AREA: 5411 sq.m.

- PARKING:**
- PROPOSED PARKING PROVIDED
- PARKING SPACE: 75x4.5m



Parking Lot
Scale - 1:100

COOPER ST.

 <p>SCHIEDEL CONSTRUCTION INCORPORATED GENERAL CONTRACTORS-PROJECT MANAGERS 409 QUEEN ST. W. CAMBRIDGE, ONT. N2C 1G6 688-9317 email address: res@schiedel.com</p>	<p>PROJECT: 2013 PARKING LOT LAYOUT ST. MARY OF THE VISITATION PARISH 15 COOPER ST. CAMBRIDGE, ONTARIO</p>														
<table border="1" style="width: 100%; border-collapse: collapse;"> <thead> <tr> <th>NO.</th> <th>DATE</th> <th>REVISION</th> </tr> </thead> <tbody> <tr> <td> </td> <td> </td> <td> </td> </tr> </tbody> </table>	NO.	DATE	REVISION				<table border="1" style="width: 100%; border-collapse: collapse;"> <tr> <td>SCALE: 1:100</td> <td>DATE: MAY 20, 2013</td> <td>DRAWN BY: AS</td> <td>PROJECT NO.: 2013-</td> </tr> <tr> <td colspan="3">DRAWING: SITE PLAN</td> <td>DRAWING NO.: 1</td> </tr> </table>	SCALE: 1:100	DATE: MAY 20, 2013	DRAWN BY: AS	PROJECT NO.: 2013-	DRAWING: SITE PLAN			DRAWING NO.: 1
NO.	DATE	REVISION													
SCALE: 1:100	DATE: MAY 20, 2013	DRAWN BY: AS	PROJECT NO.: 2013-												
DRAWING: SITE PLAN			DRAWING NO.: 1												

30/05/2013 8:02:37 PM